


Anexo IV (Bebidas)

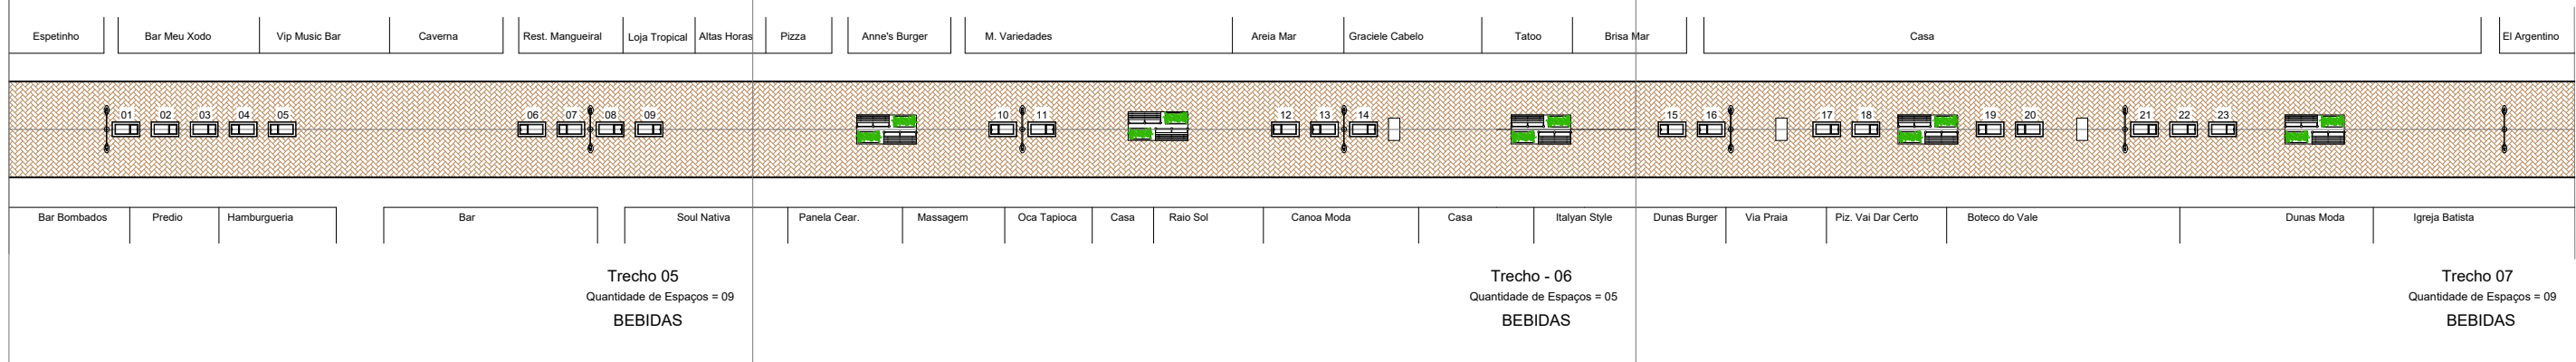

PROJETO - ANEXO IV - (BEBIDAS)
 LOCAL: BROADWAY CANOA QUEBRADA - ARACATI
 CONTEÚDO: PLANTA BAIXA DATA: NOV/2019